


STAIRS

VIEW FROM FRONT
OF HOUSE

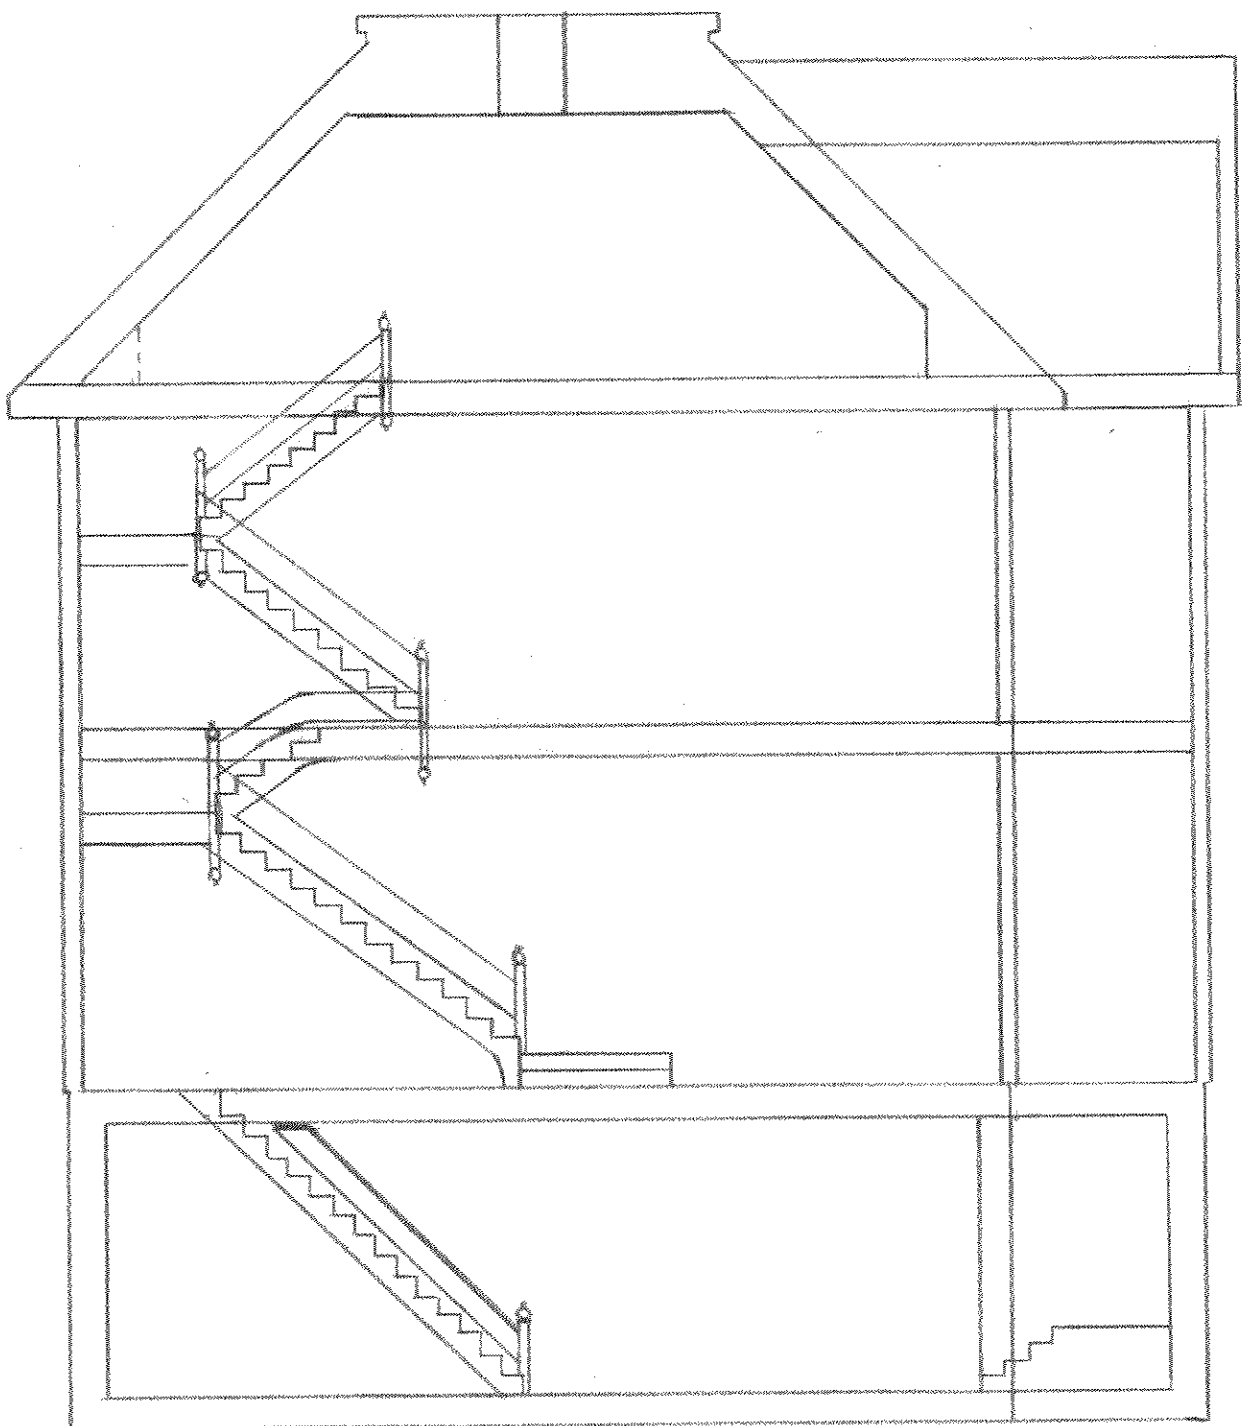

SCALE 1:75