


FIRE ESCAPE PLAN: LEVEL 1

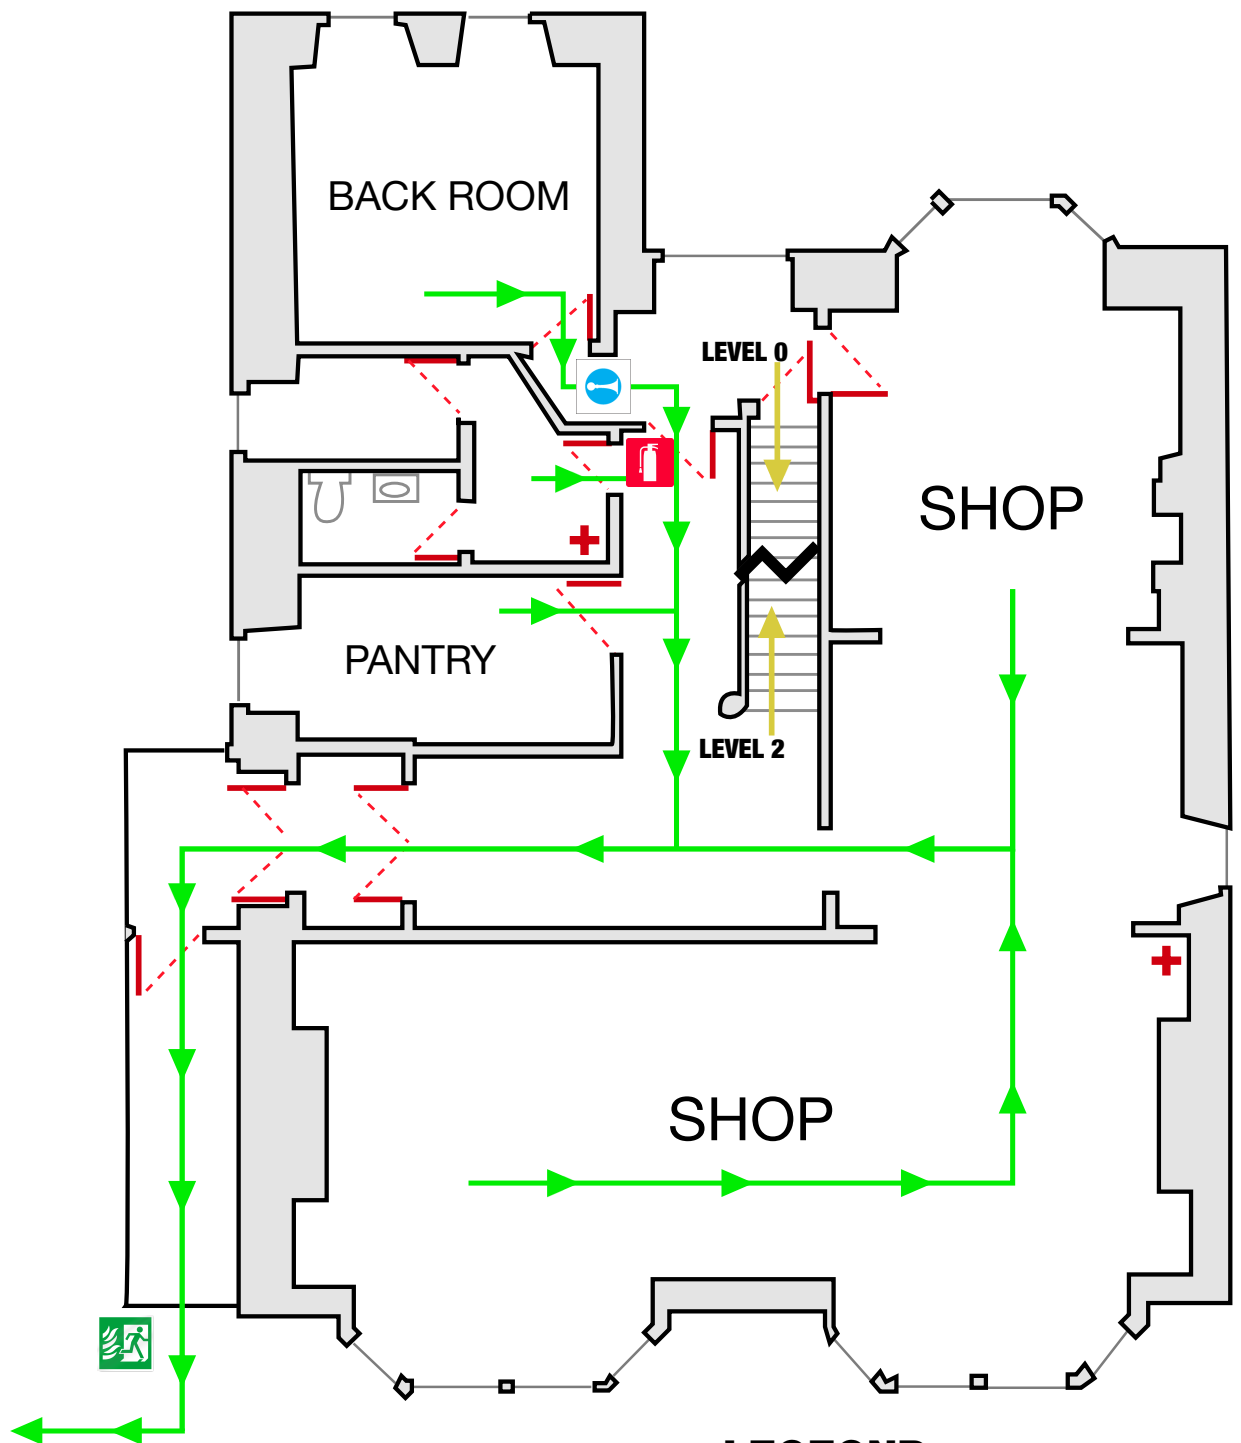

PROCEED TO
CRAFT COUNCIL
MUSTER STATION
IN FRONT OF
47 DUCKWORTH
STREET

LEGEEND



FIRE
ESCAPE



FIRST AID



FIRE
EXTINGUISHER



WALL



WINDOW



DOOR WAY



STAIRS



FIRE
ALERT
STATION



ESCAPE
ROUTE



TO NEXT
FLOOR