


464-7649

- 4 - 5 S 75° 23' 10" E 23.18 m
- 6 - 7 S 86° 20' 20" W 8.89 m
- 7 - 8 N 11° 18' 35" E 22.00 m
- 8 - 9 N 22° 52' 30" E 51.68 m

rad. = 128.89 m  
arc = 52.03 m

Schedule B

GRID NORTH  
Zone 7-53 West Long

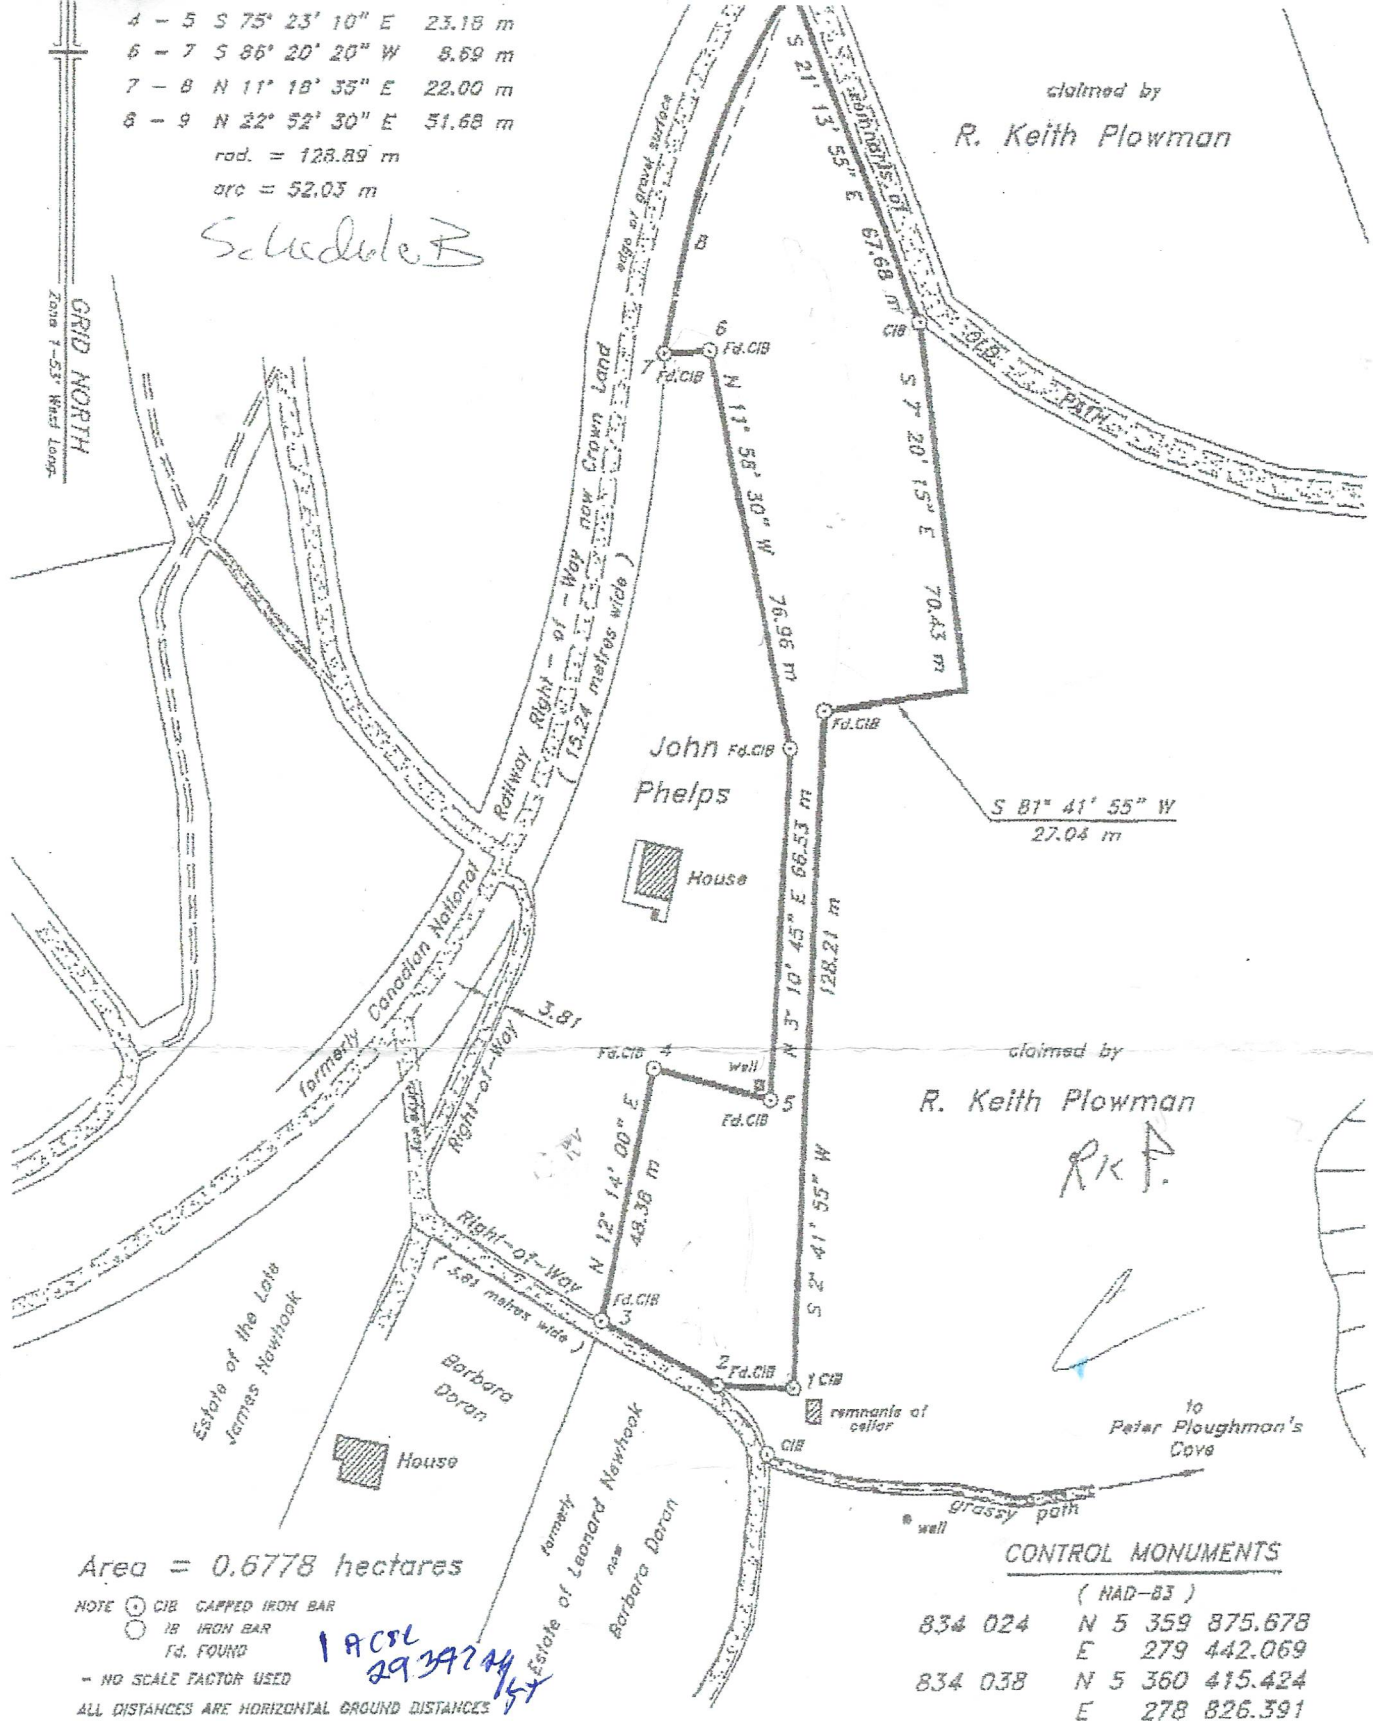

claimed by  
R. Keith Plowman

claimed by  
R. Keith Plowman

R.K.P.


Area = 0.6778 hectares

NOTE  
 (C) CIB CAPPED IRON BAR  
 (O) IRON BAR  
 (F) FOUND  
 - NO SCALE FACTOR USED  
 ALL DISTANCES ARE HORIZONTAL GROUND DISTANCES

1 ACSE  
293924  
15x

CONTROL MONUMENTS

| (HAD-83) |                 |
|----------|-----------------|
| 834 024  | N 5 359 875.678 |
|          | E 279 442.069   |
| 834 038  | N 5 360 415.424 |
|          | E 278 826.391   |

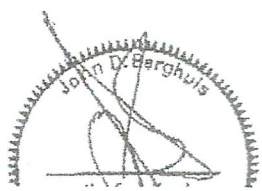

(((CONTROL SURVEYS LTD.  
NEWFOUNDLAND LAND SURVEYORS  
39 MARINE DRIVE, A5A 1A5 - Tel: (709) 466-3666  
Clareville Newfoundland

SURVEY ON BEHALF OF  
DILLIP and MELDY RAIDWIN