


2 - 3 N 36° 29' 25" W 16.39 m *53' 9"*
 rad. = 20.00 m
 arc = 15.48 m
 3 - 4 N 60° 40' 30" W 25.39 m *83' 3"*
 5 - 6 S 75° 23' 10" E 23.18 m *76' 1"*
 7 - 8 S 86° 20' 20" W 8.69 m *28' 6"*
 8 - 9 N 11° 18' 35" E 22.00 m *72' 2"*
 9 - 10 N 22° 52' 30" E 51.68 m *169' 6"*
 rad. = 128.89 m
 arc = 52.03 m

GRID NORTH
 Zone 1 - 5° West Long.

R. Keith Ploughman

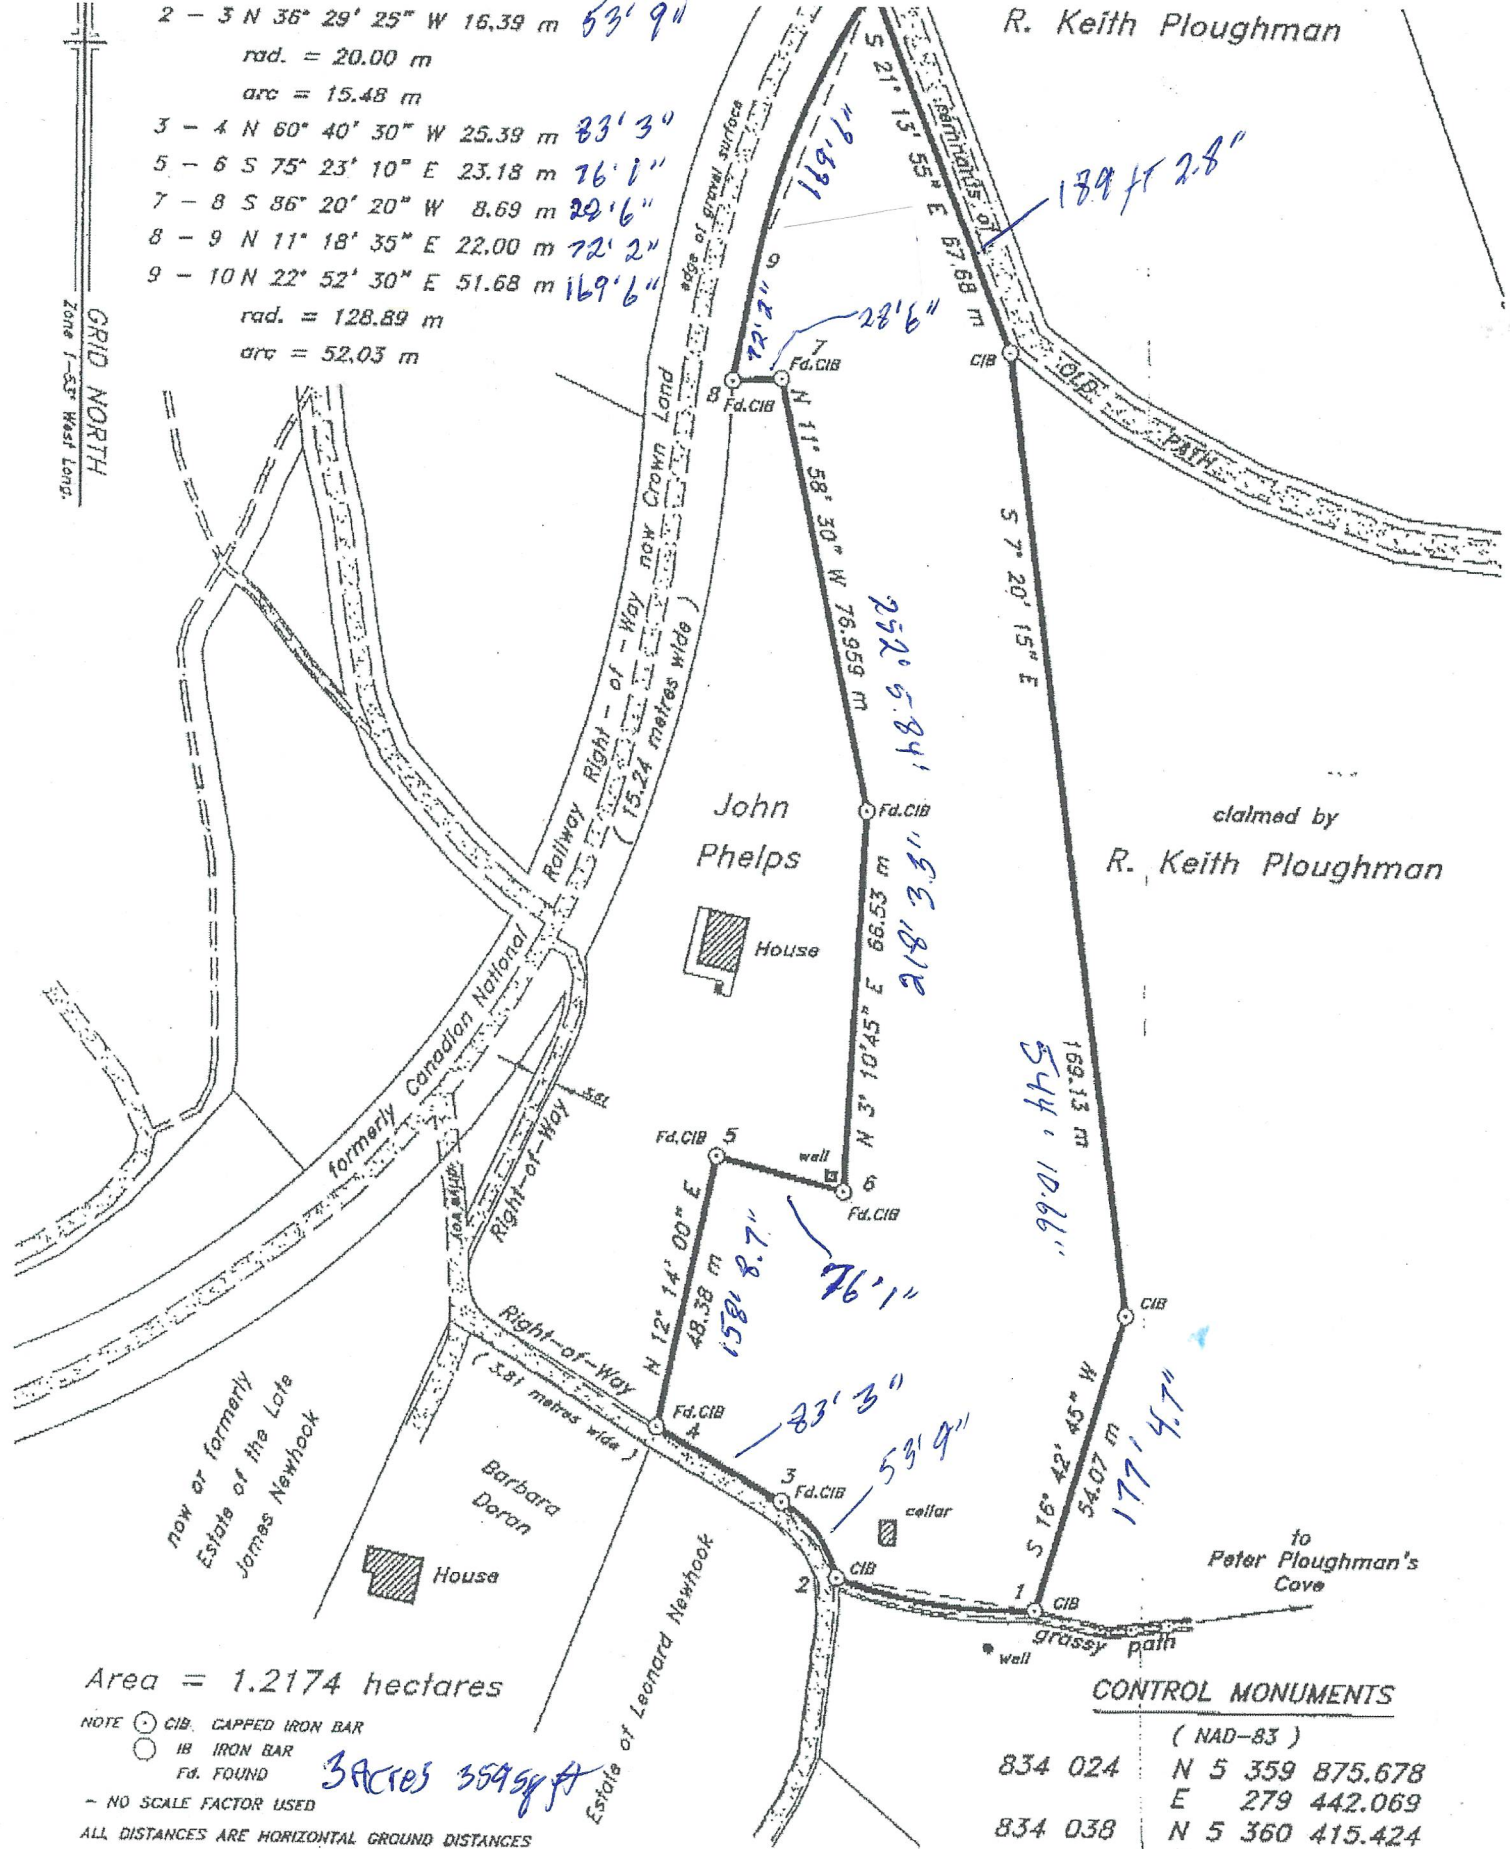

claimed by
 R. Keith Ploughman

Area = 1.2174 hectares


NOTE ○ CIB, CAPPED IRON BAR
 ○ IB IRON BAR
 Fd. FOUND

- NO SCALE FACTOR USED
 ALL DISTANCES ARE HORIZONTAL GROUND DISTANCES

3 Acres 359 sq ft

CONTROL MONUMENTS

	(NAD-83)
834 024	N 5 359 875.678
	E 279 442.069
834 038	N 5 360 415.424
	E 278 826.391

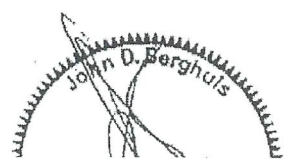

(((CONTROL SURVEYS LTD.
 NEWFOUNDLAND LAND SURVEYORS
 39 MARINE DRIVE, ASA 1M5 - Tel: (709) 466-3666
 Clarenville Newfoundland